


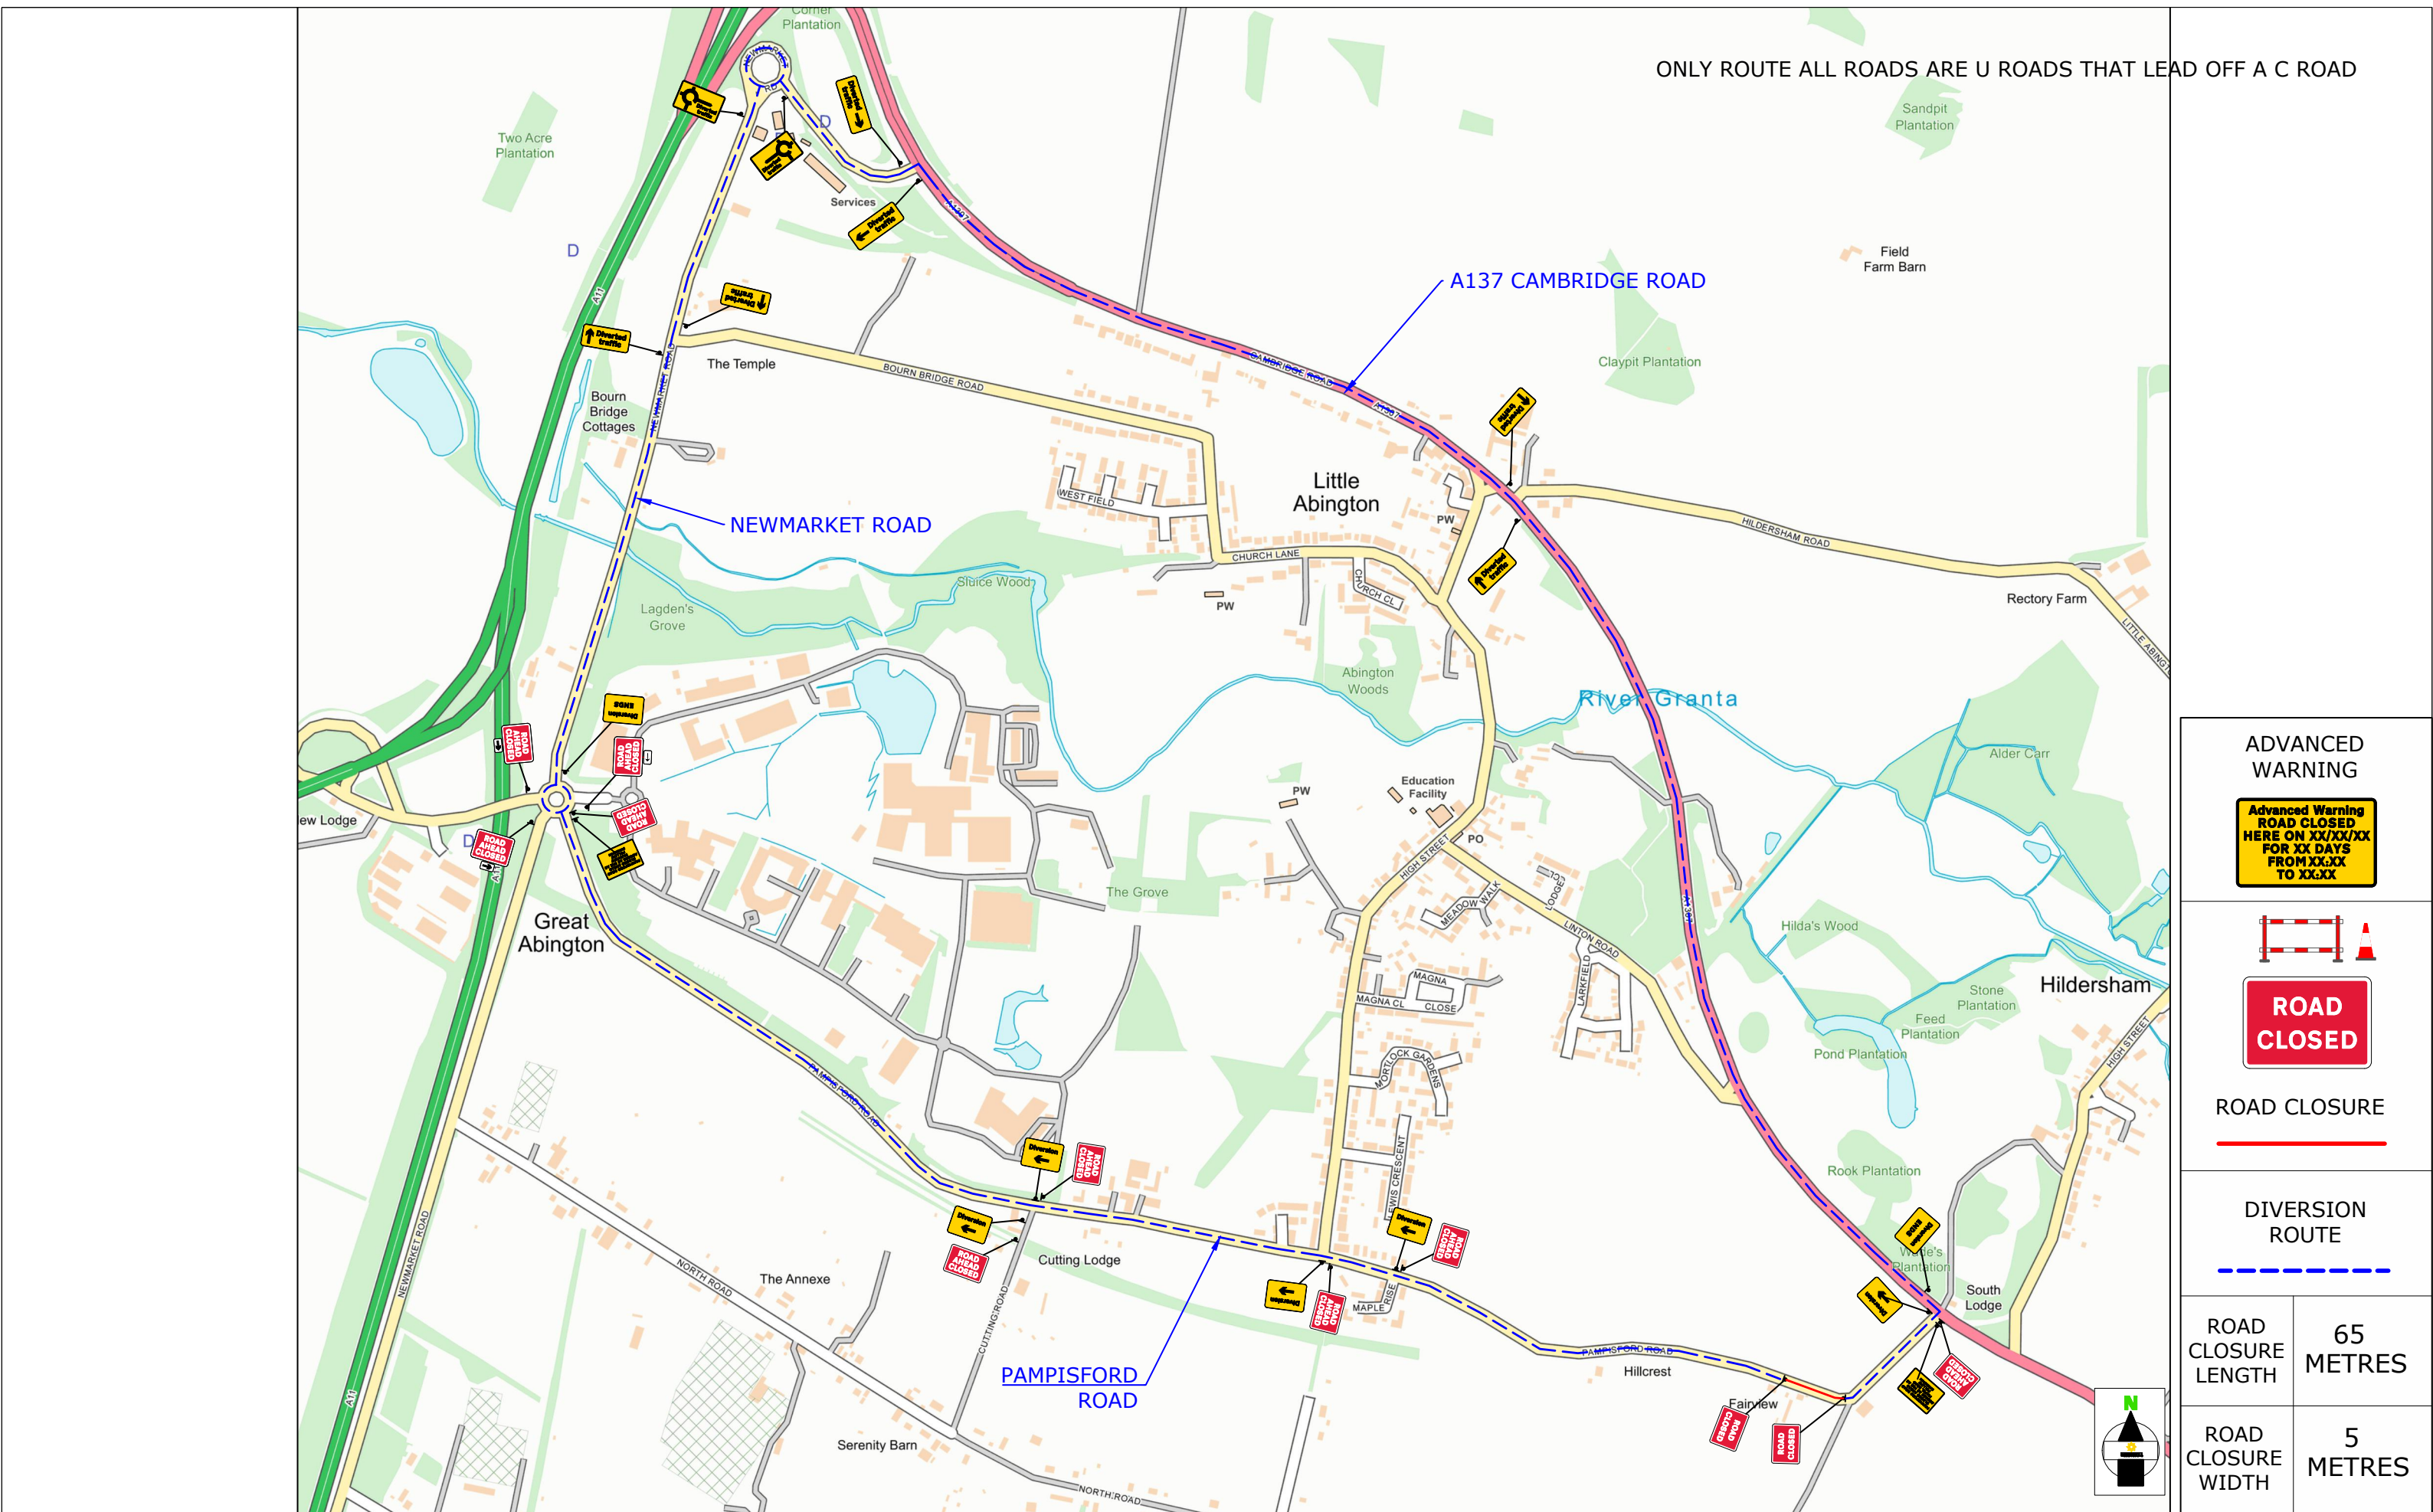

Contract No	237-S015348
Date	25/03/2026
Drawn by	SG/864
Approved By	xx
Purpose of works	TELECOM WORKS
Version Number	01
Amended By	xx
Amendment Date	xx
Sheet No	1 of 1

Client: OPENREACH	
Site Location / Drawing Title	
NR 2 PAMPISFORD ROAD	
HILDERSHAM CAM	
BRIDGE CB21 6AY	
Scale	NOT TO SCALE
OS Licence No	00000000000000

Note

1. All equipment shall be approved and shall comply with the Department Of Transport specification MCE0111. This drawing does not show the normal road works signage that will be required as per Chapter 8.
2. All signs to be in accordance with TSRGD 2016 and to minimum class retroreflective.
3. Minimum height of lettering to be 60mm and sign boards to be 1000mm (750mm where appropriate).

The information in this drawing may not be copied or used by third parties without written consent from Sunbelt Rentals Ltd (Traffic Management).
This layout is for installation by NRSWA, Lantra 12A,12B,12C,12D qualified persons.
All works shall be in accordance with Safety at Street Works and Road Works, A Code of Practice 2013 & Chapter 8

TO BE INSTALLED AT CLOSURE POINTS

THIS DOCUMENT IS UNCONTROLLED WHEN PRINTED

The electronic version of this document is the approved and most current. Any printed version is uncontrolled and may not be current.

DETAIL AL (AL)

Manned Airlock system.

Notes:

- 1) Minimal site traffic 25 - 30m air lock is sufficient; Extend airlock for larger work vehicle flow.
- 2) Red lamps to be used on Nissen Barrier (all HE networks)

SUNBELT RENTALS

Sunbelt Rentals UK (Traffic Management)
Kemble Airfield Enterprise Park, Cirencester Road,
Kemble GL7 6BQ
Telephone: 0370 050 0792